


HURLBURT FIELD
FLORIDA

Project Title:
SCALES BUILDING
B-91142
Project Location:
HURLBURT FLD, FL

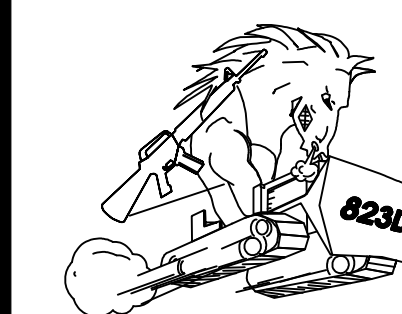

RED HORSE

Design Eng: Proj Eng:

Draftsman: Date:
SRA CLARK 5 MAR 98

Revision: Init & Date:


Revision	Init	Date

Sheet Title:
FLOOR PLAN

DWG Type: Sht #
A1 1 of 1

Project Number:

Scale: Fac #:
1/4"=1'-0" 91142

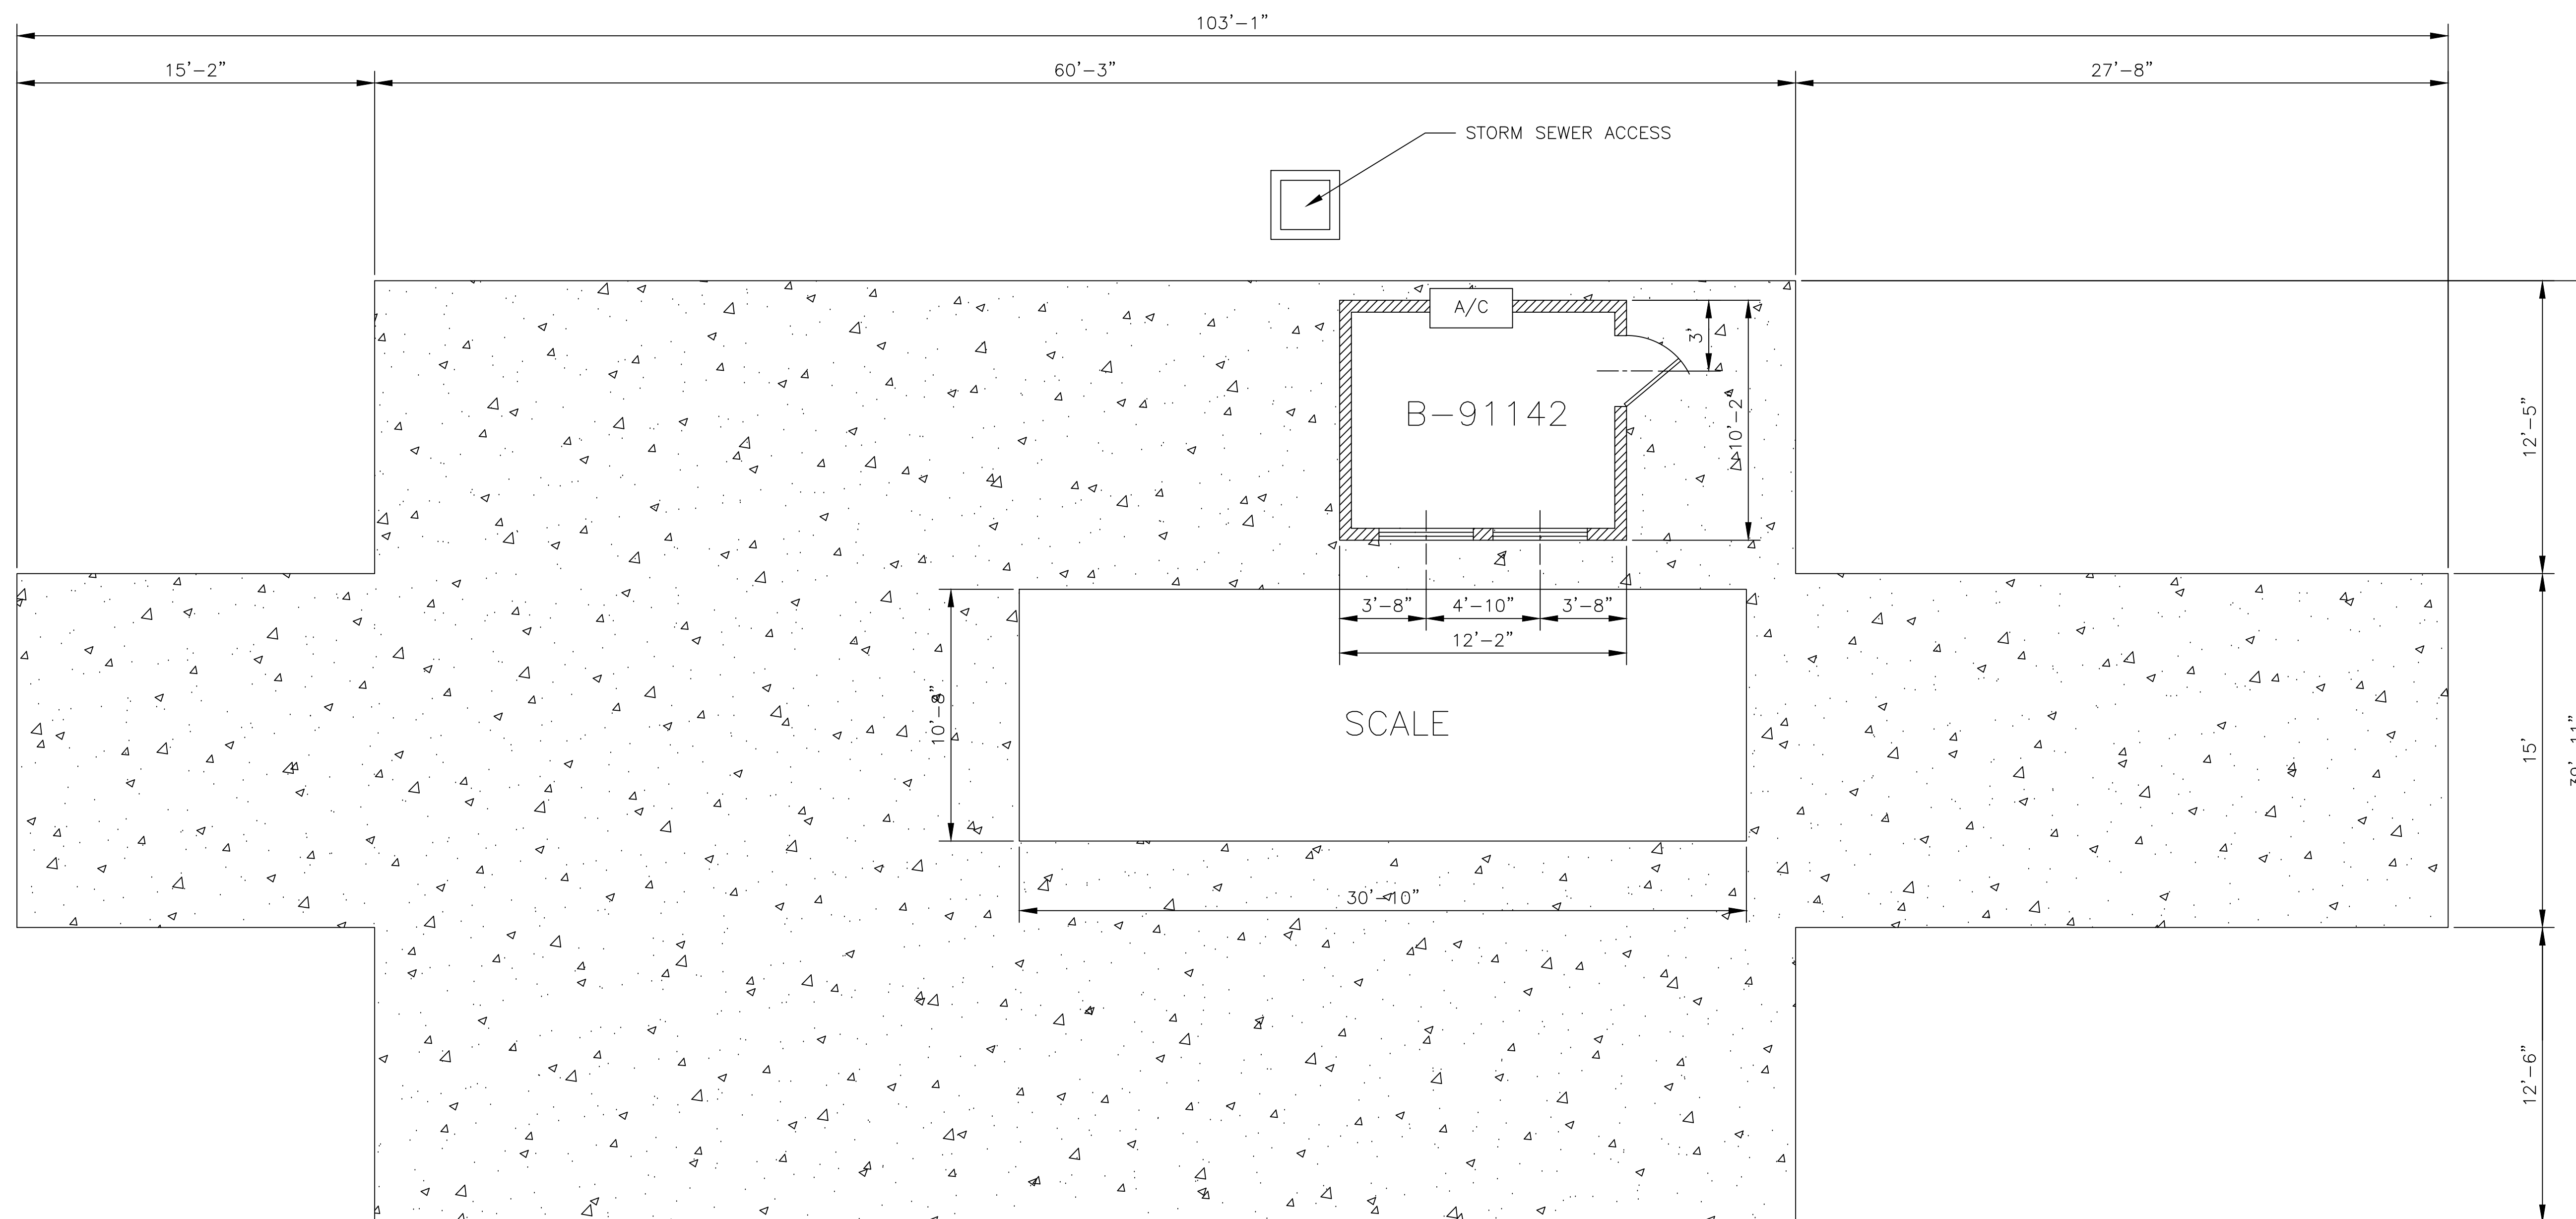

SCALES BUILDING LAYOUT

1/4" = 1'-0"